


EXISTING FIRST FLOOR PLAN
SCALE: 1/4" = 1'-0"

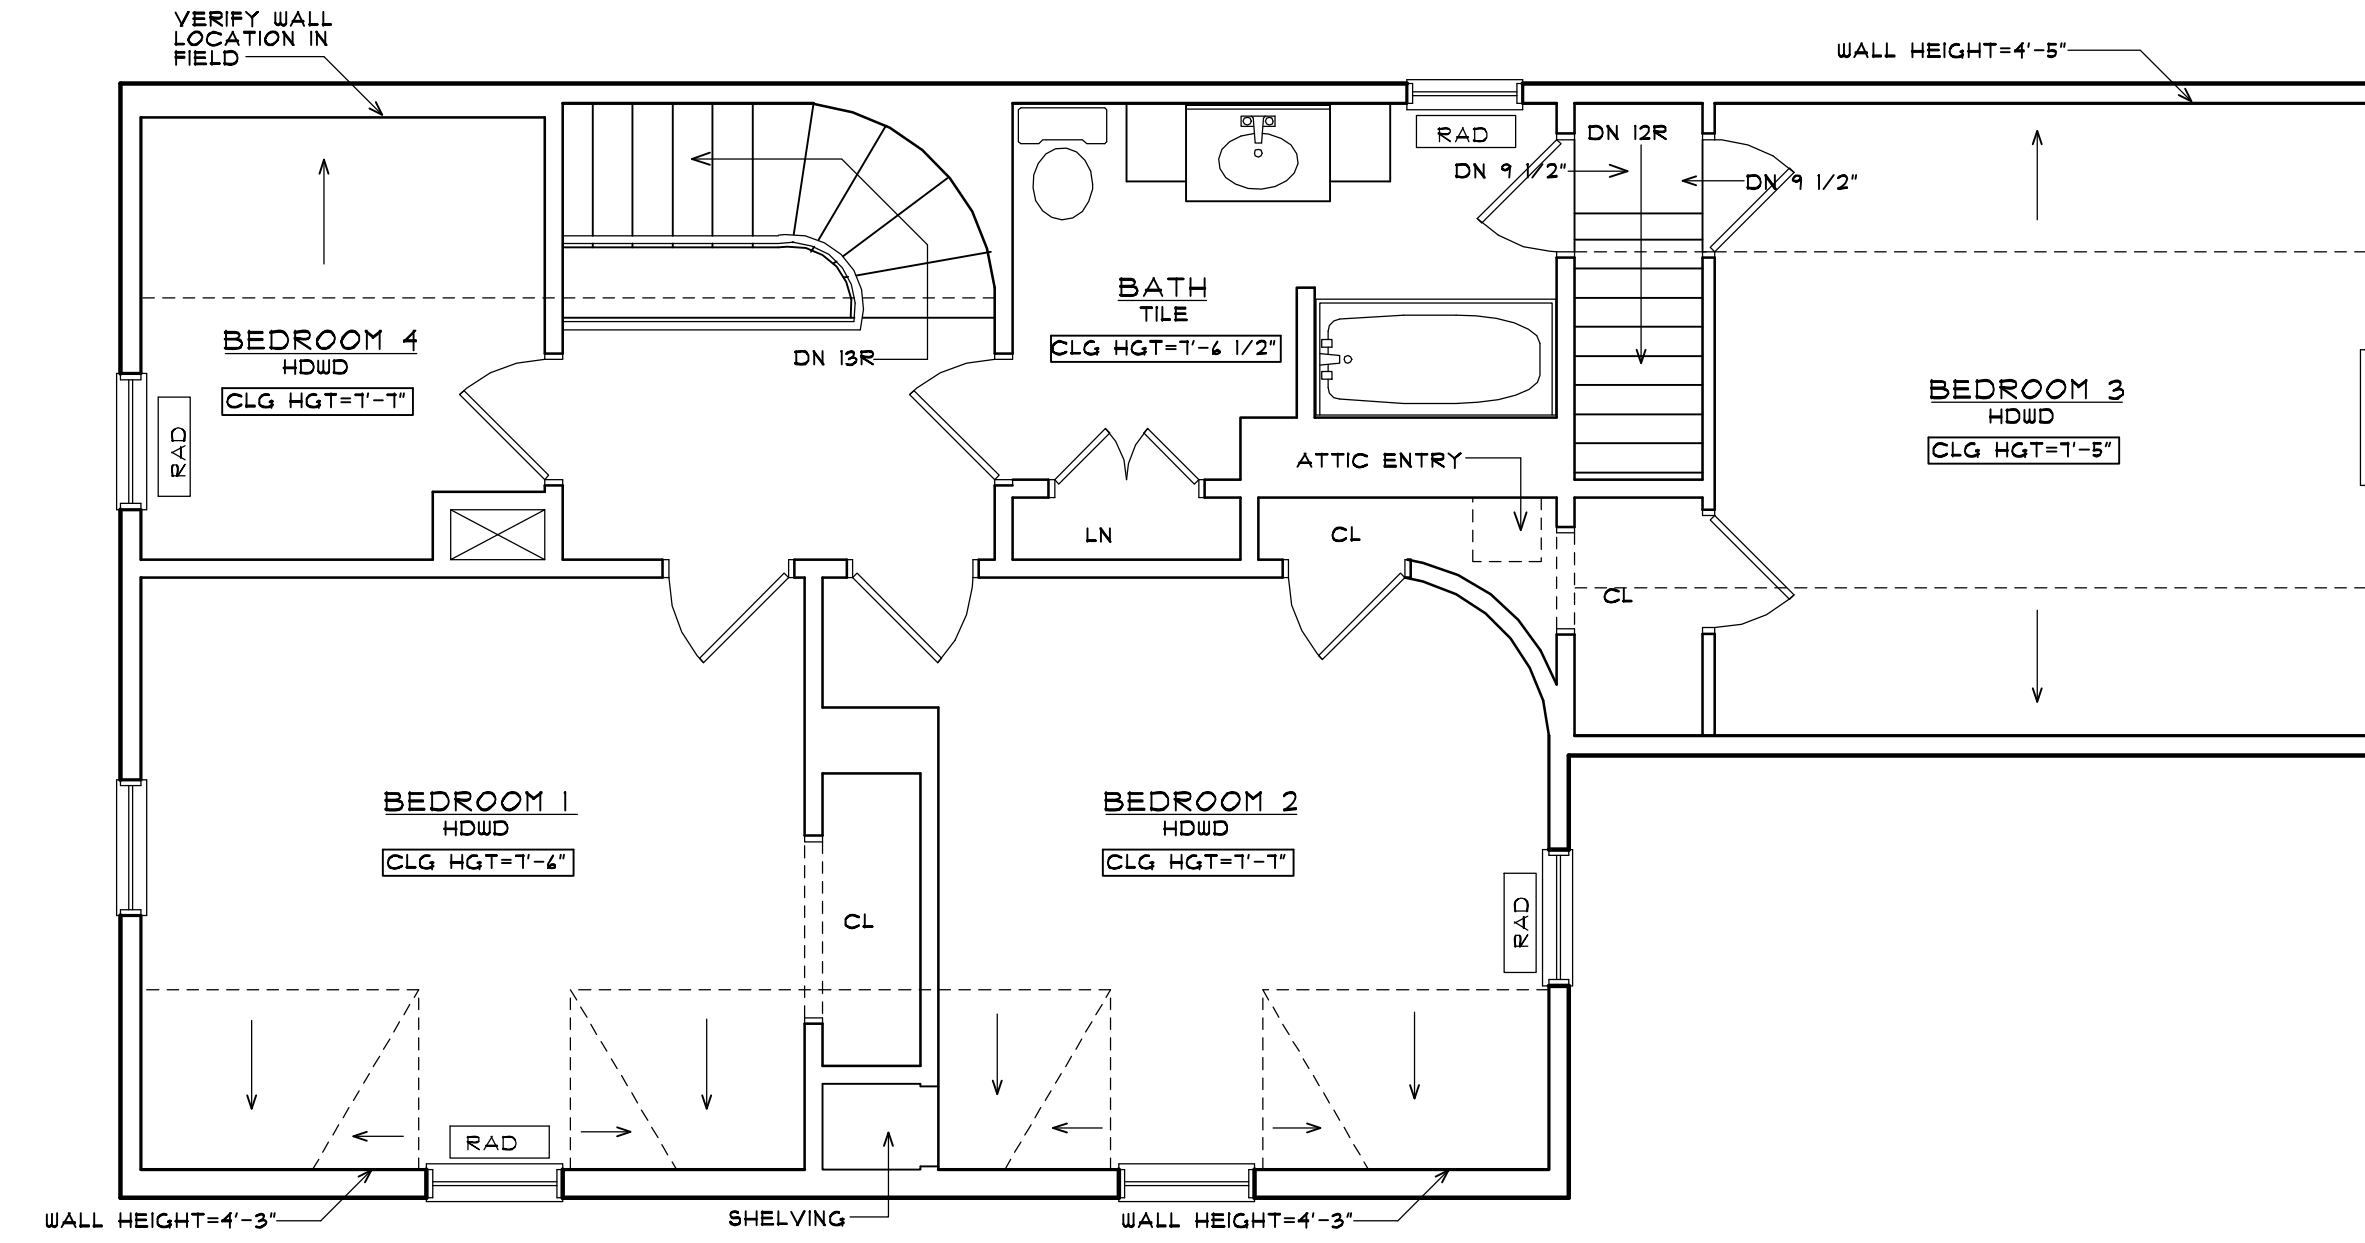

EXISTING SECOND FLOOR PLAN
SCALE: 1/4" = 1'-0"