
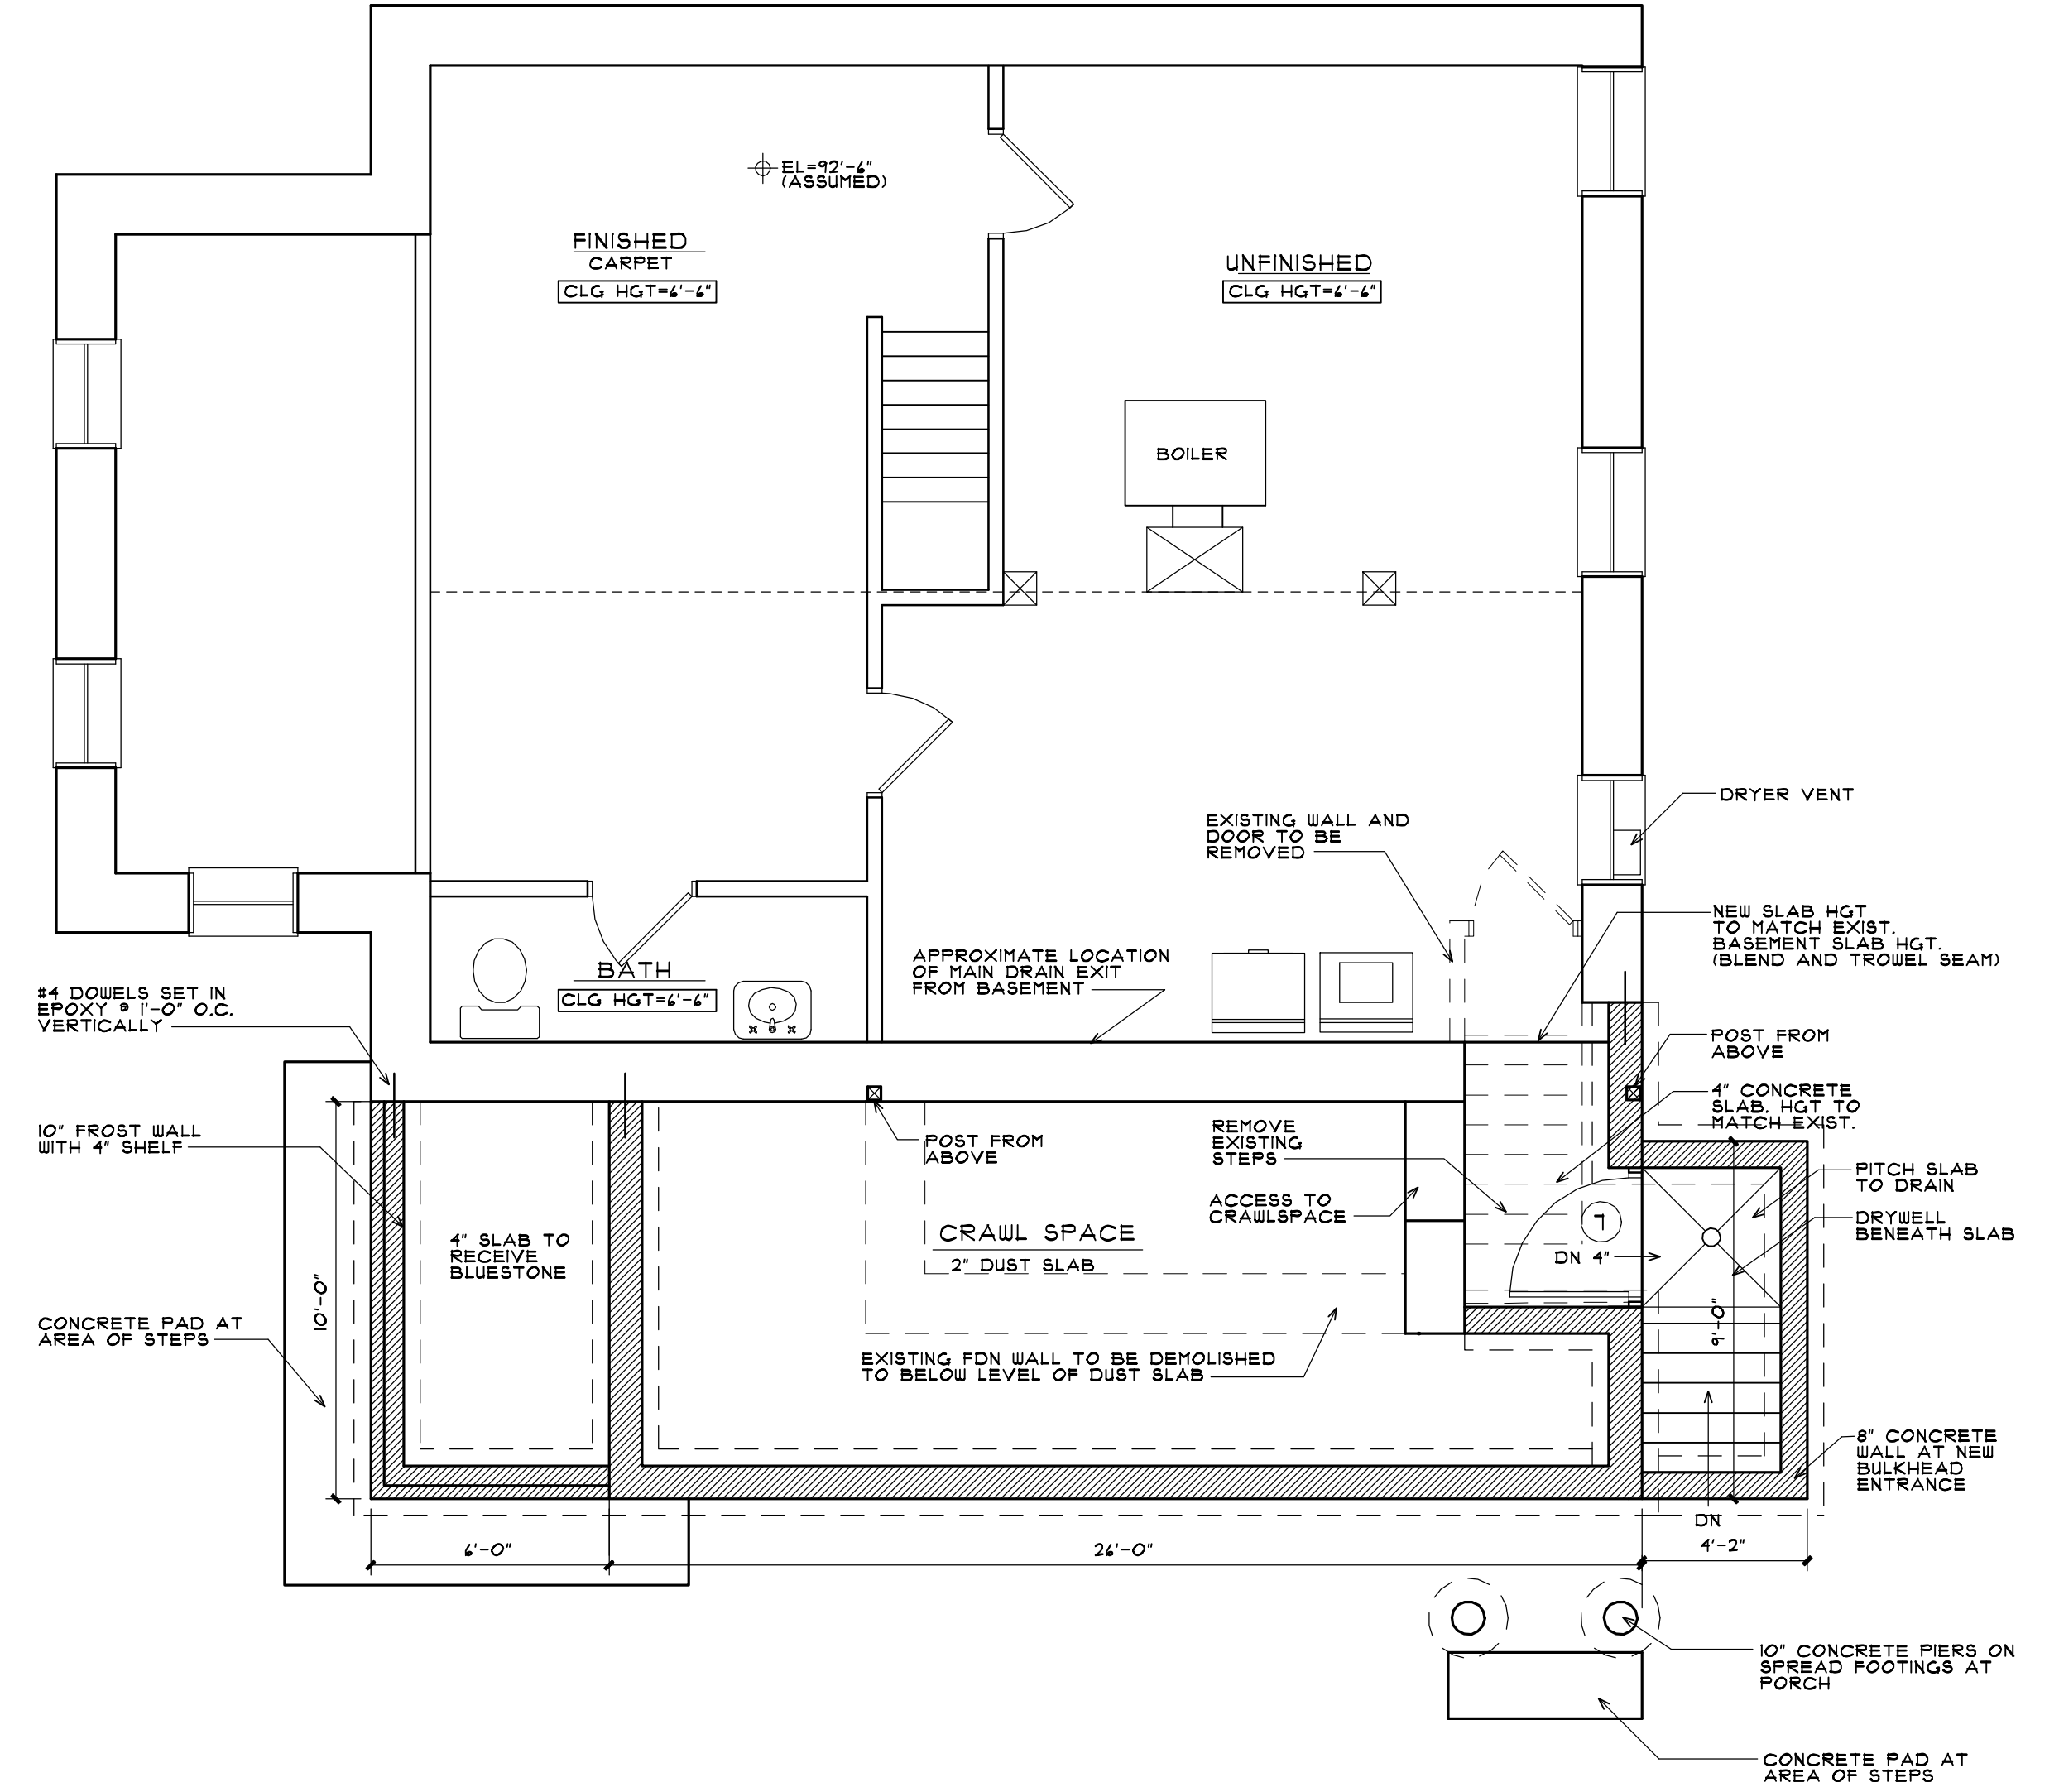


FIRST FLOOR PLAN
SCALE: 1/4" = 1'-0"

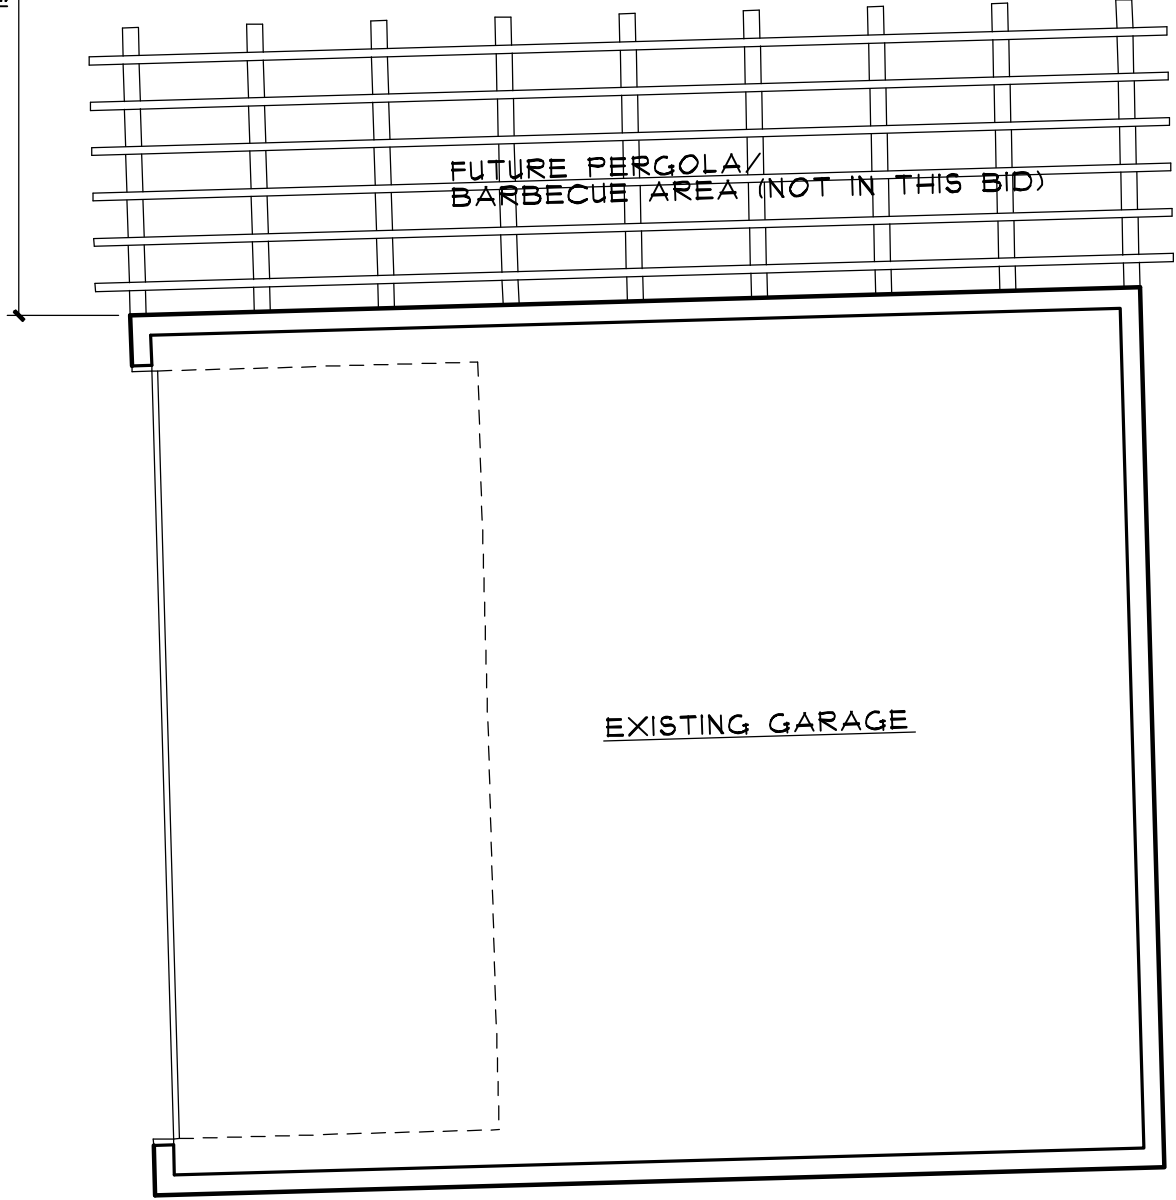

FOUNDATION PLAN
SCALE: 1/4" = 1'-0"

DOOR SCHEDULE												
No.	Width	Hgt.	Thk.	Material	Style	Manufacturer	Model No.	Exterior Casing	Interior Casing	Hardware	Threshold	Remarks
1	3'-0"	4'-8"	1-3/4"	MAHOGANY	Front Entry	SIMPSON	"MASTERMARK" w/ SIDELIGHTS	MATCH EXIST.	TBD	Knob set by Owner	WOOD	1'-0" FULL SIDELIGHTS (IS LITE)
2	2'-0"	4'-8"	1-3/8"	FIR	5 PANEL	JELD-WEN	TBD	N/A	TBD	Knob set by Owner	FLUSH FLOOR	DBL DOOR
3	2'-4"	4'-8"	1-3/8"	FIR	5 PANEL	JELD-WEN	TBD	N/A	TBD	Passage set by Owner	FLUSH FLOOR	POCKET DOOR
4	N/A	N/A										NO LONGER IN CONTRACT
5	2'-4"	4'-8"	1-3/8"	FIR	IS-LITE	JELD-WEN	TBD	N/A	TBD	Passage set by Owner	4" RED BIRCH	DBL DOOR
6	3'-0"	4'-10"	1-3/4"	Wood/Clad Insul-Glass	IS-LITE	EAGLE	#3482 RIGHT	MATCH EXIST.	TBD	Lockset by EAGLE	ALUMINUM	FRAME SIZE INDICATED
7	3'-0"	4'-8"	1-3/4"	Insulated Steel	Panel	THERMA-TRU	TBD	1 x 4 Flat Pine	1 x 4 Flat Pine	Lockset by ThermaTru	ALUMINUM	BASEMENT LOCATION