

ROOF SHINGLES &
ICE & WATER SHIELD
NOT SHOWN

ROOF SHEATHING

METAL DRIP EDGE

2X BLOCKING

4" SHADOW BOARD

1X RAKE FACIA

1X TRIM TO COVER
ROUGH FRAMING


CORNICE

5" SHADOW BOARD

1X BLOCKING

RED CEDAR SHINGLES
1" EXPOSURE TO WEATHER

EXTERIOR
SHEATHING

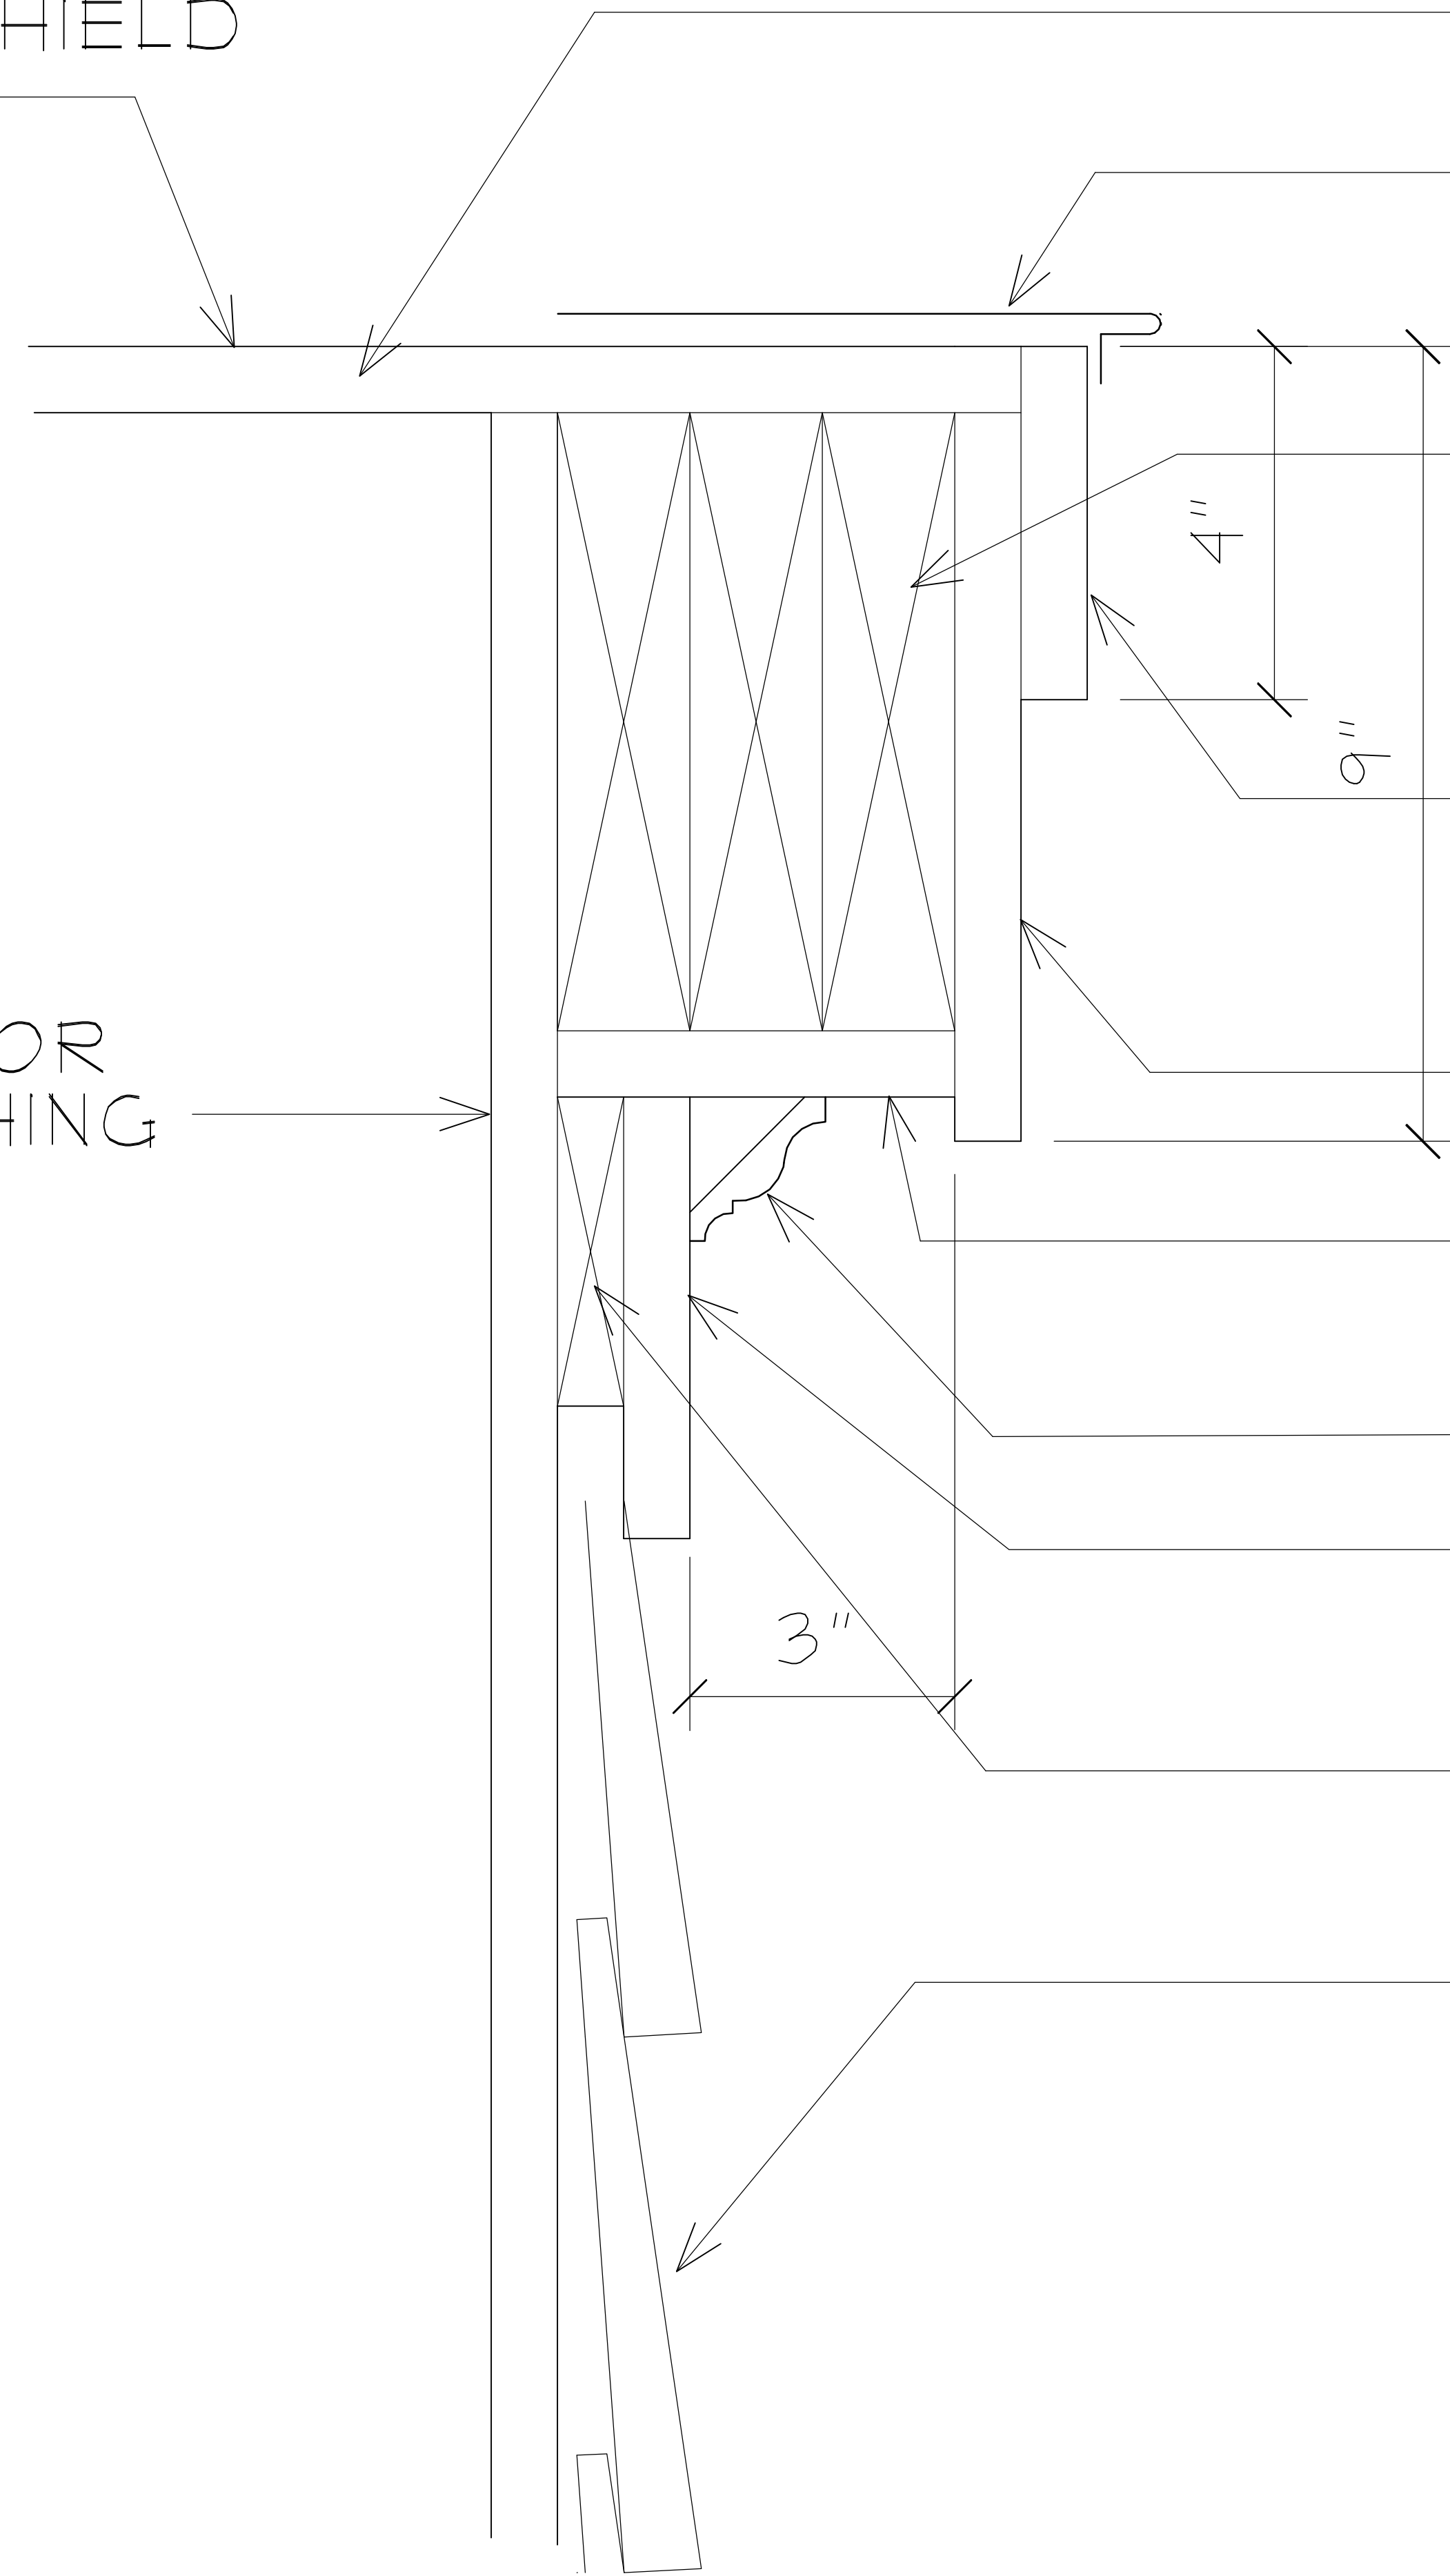

7
A13

RAKE DETAIL AT BARN

SCALE: 2" = 1'-0"